


# TRUNK HIGHWAY 91 ROADWAY AND ADA IMPROVEMENTS

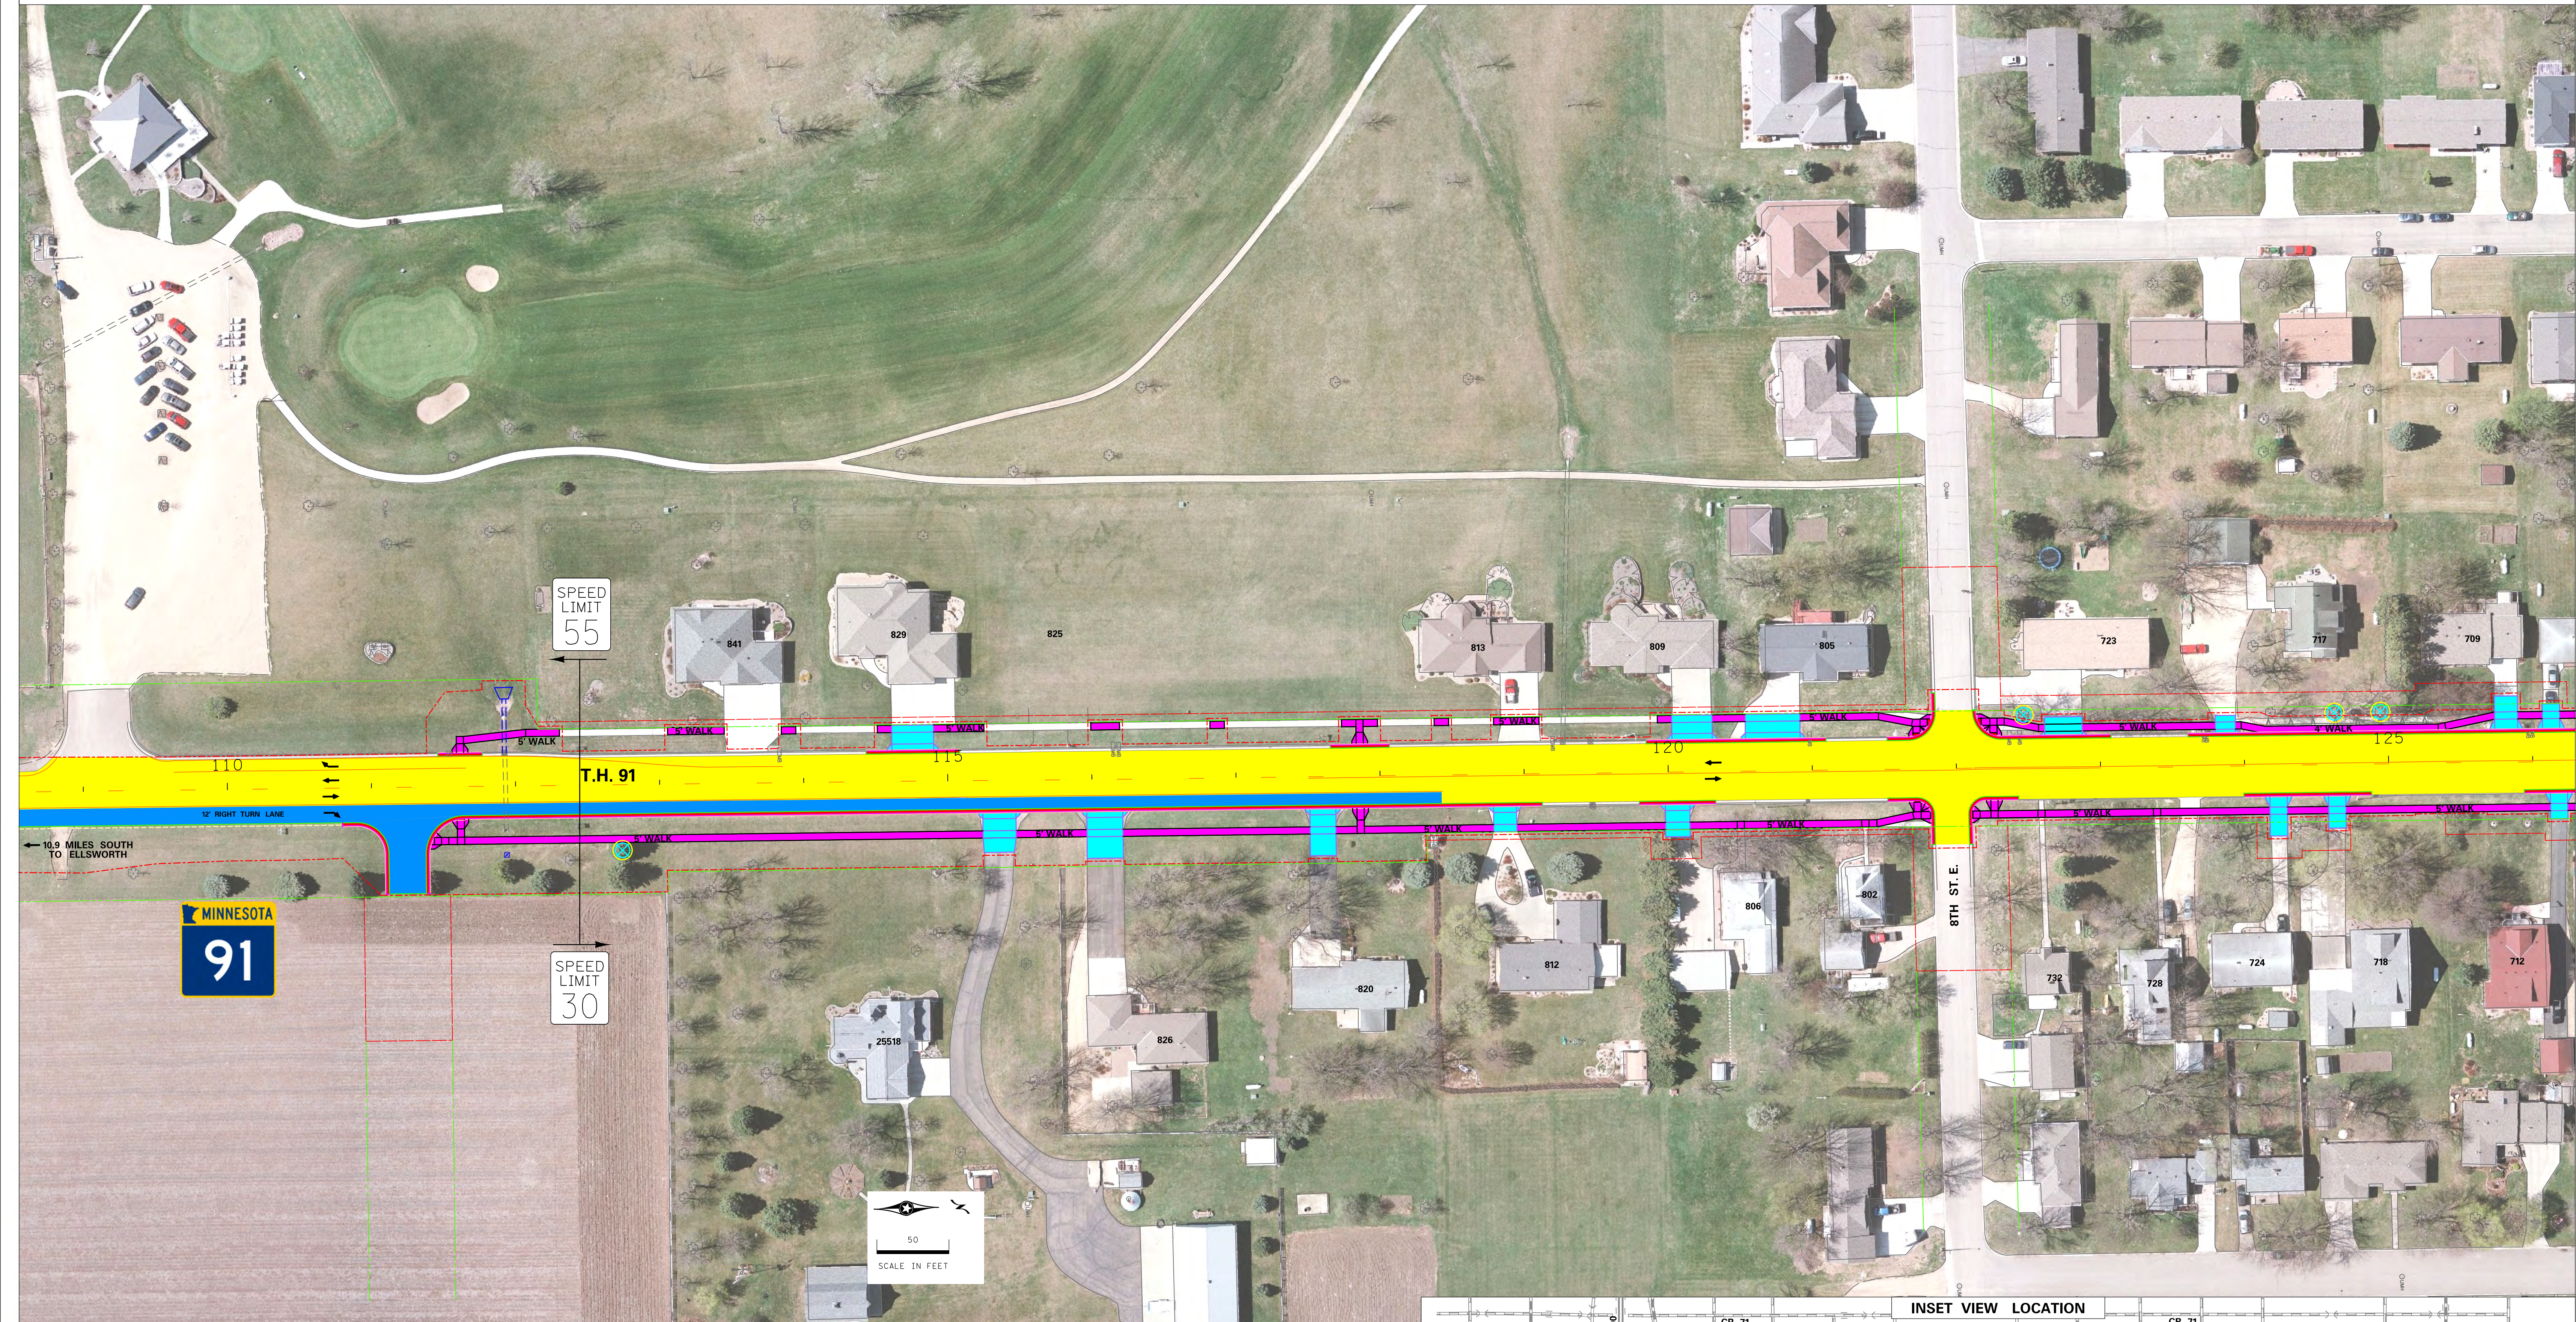

**LEGEND**

INPLACE ROADWAY	BITUMINOUS ROADWAY
INPLACE R/W	FULL DEPTH RECONSTRUCTION
TEMPORARY EASEMENT	SIDEWALK/ADA RAMP
CONSTRUCTION LIMITS	CURB & GUTTER
TRAFFIC DIRECTION	DRIVEWAYS
PROPOSED CULVERT	ACCESS CLOSED
PERMANENT PAVEMENT MARKING	TREE REMOVAL

